



FRONT ELEVATION



REAR ELEVATION




SHEET: **A1.0**
 ELEVATIONS
 DRAWN BY: AS
 SCALE: 1/8" = 1'-0"
 DATE: JUNE 18, 2024

LEGACY HEIGHTS
 Wabash, IN

PURE CONSTRUCTION



AREA	S.F.
MAIN LVL	1,599
SECOND LVL	N/A
TOTAL	1,599
GARAGE	504

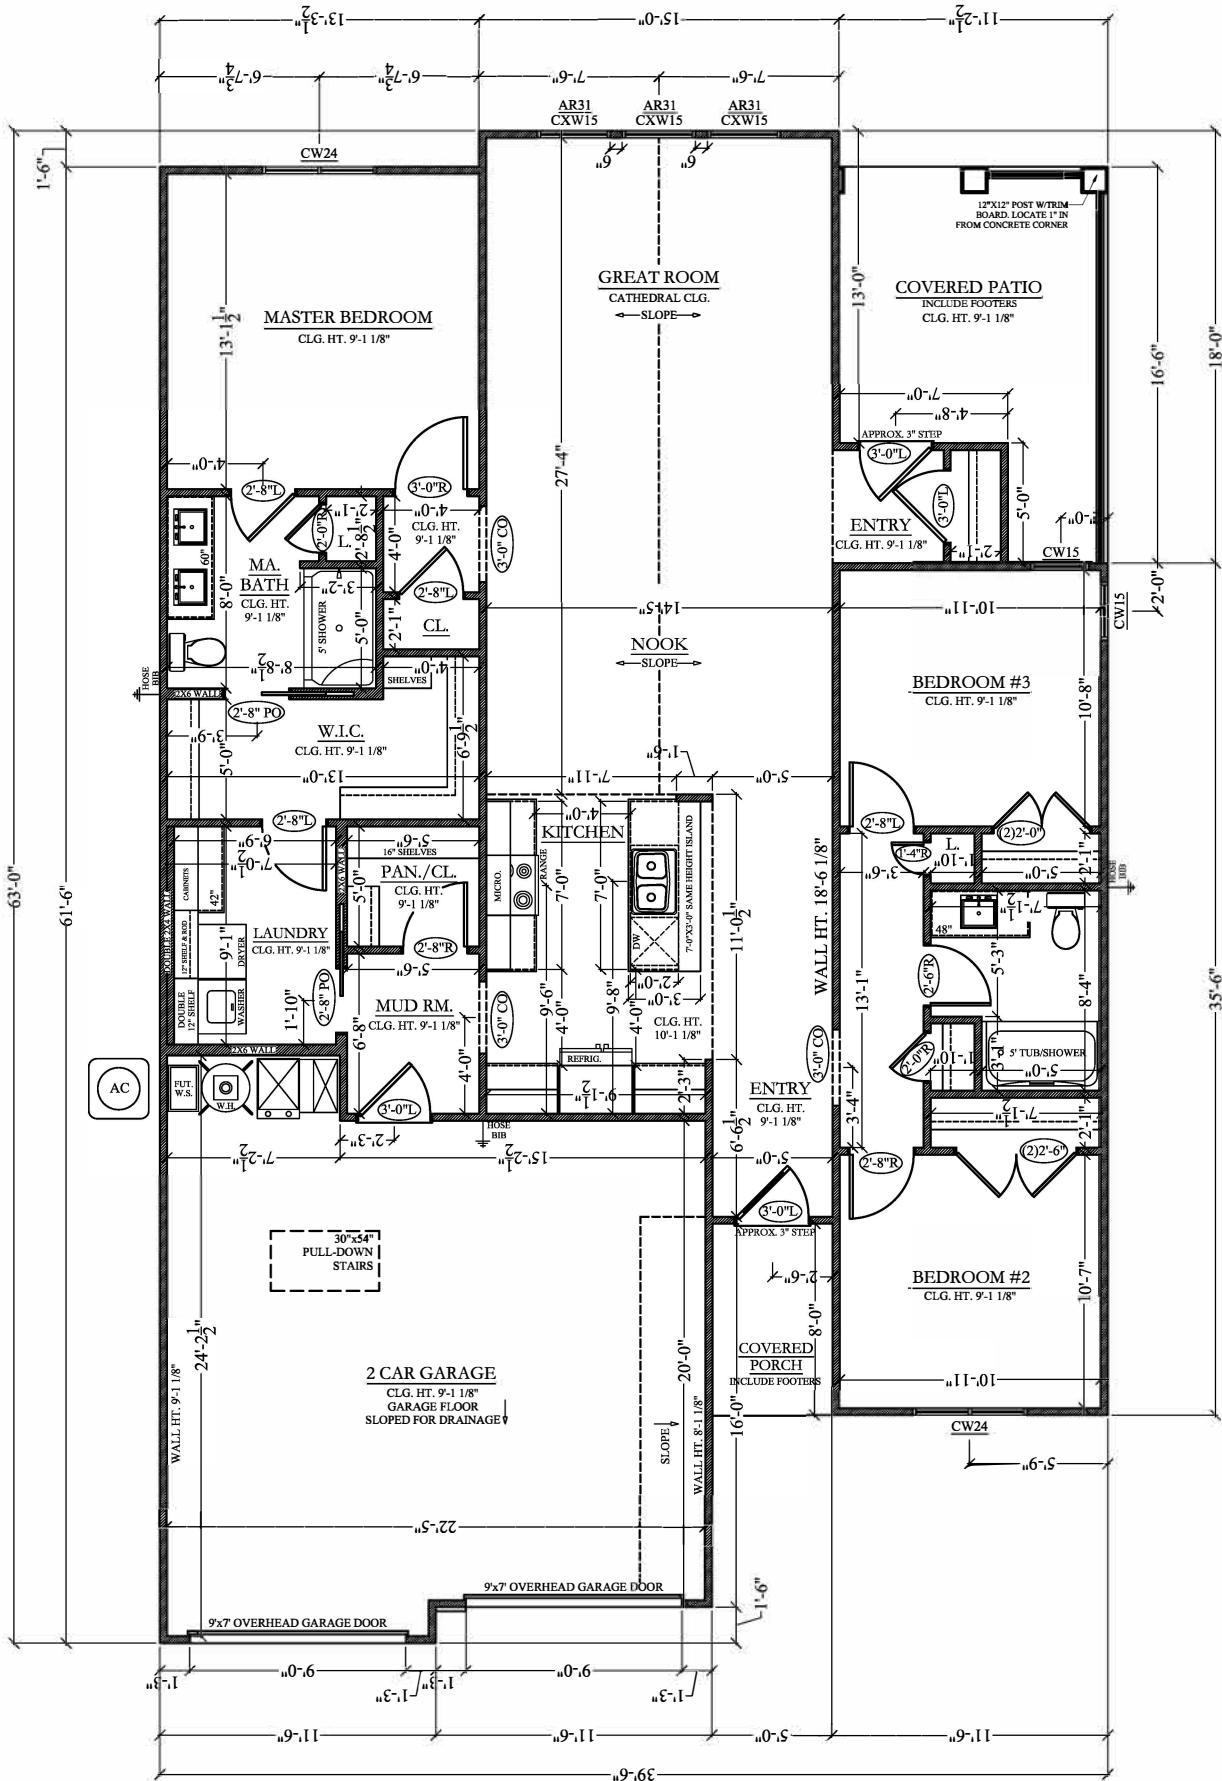

AREA	S.F.
MAIN LVL	1,599
SECOND LVL	N/A
TOTAL	1,599
GARAGE	504



PURE CONSTRUCTION

LEGACY HEIGHTS Wabash, IN

DATE: JUNE 18, 2024
SCALE: 1/8" = 1'-0"

DRAWN BY: AS

MAIN LEVEL

A2.0

SHEET: